


# First Floor Layout

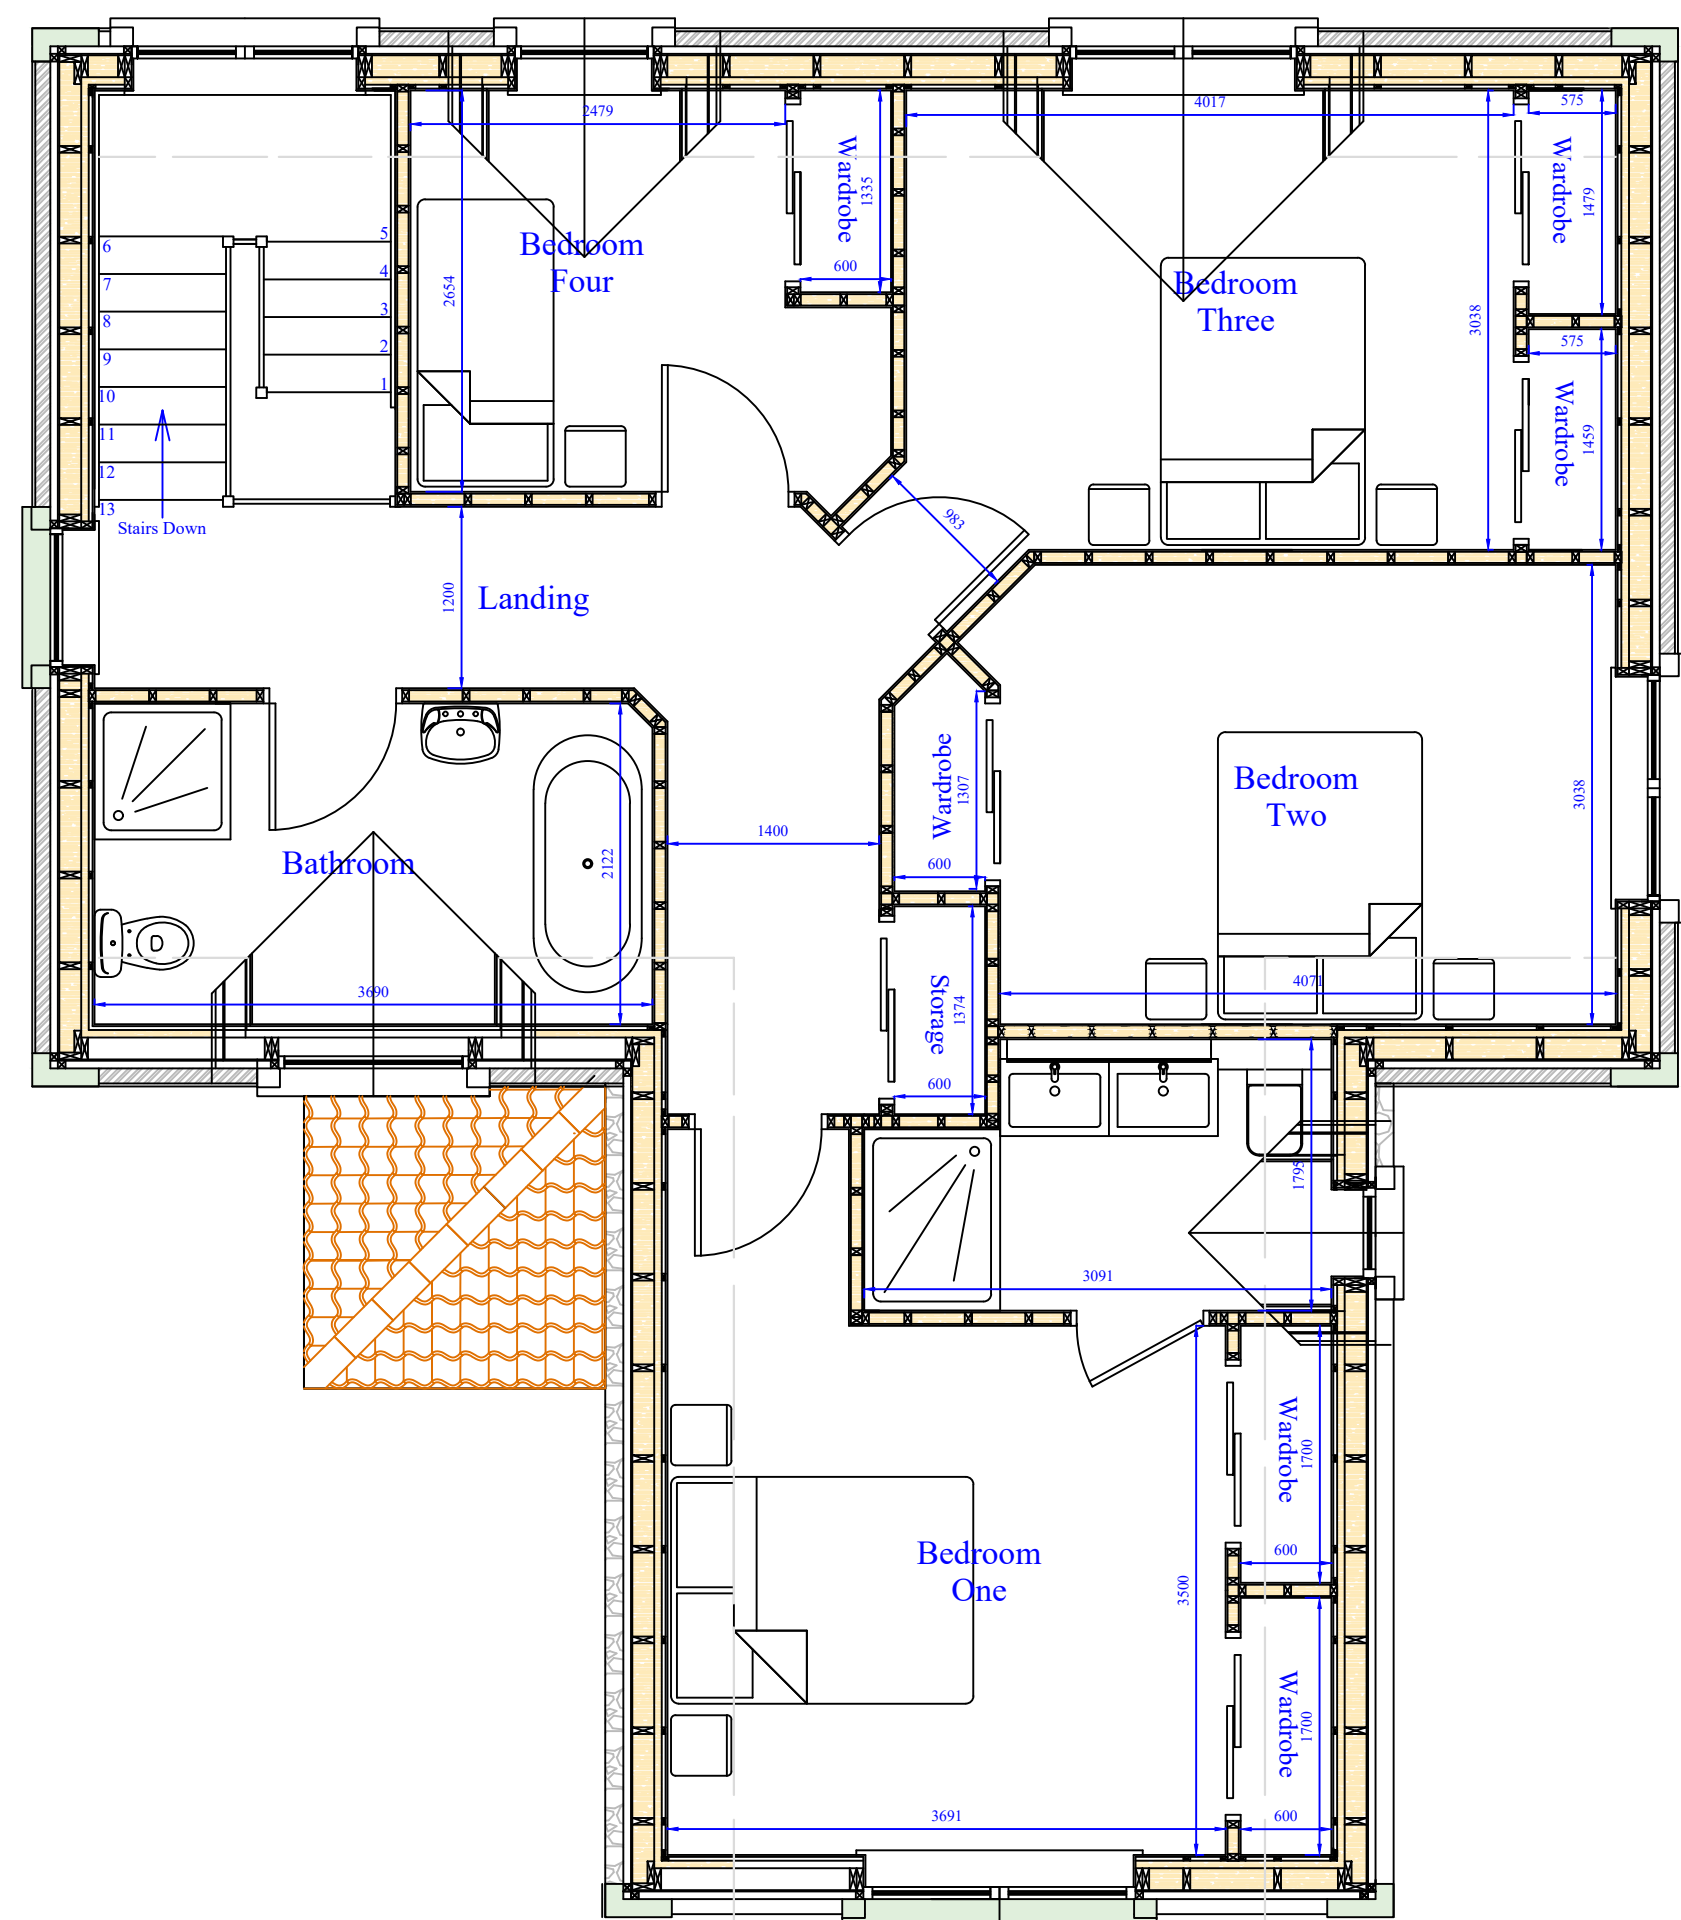

## Dwelling Two

VX/1212/20